


EXHIBIT

B

RECORDED

1986 JUL 15 PM 2:40

R.M.C.
SPARTANBURG, S.C.

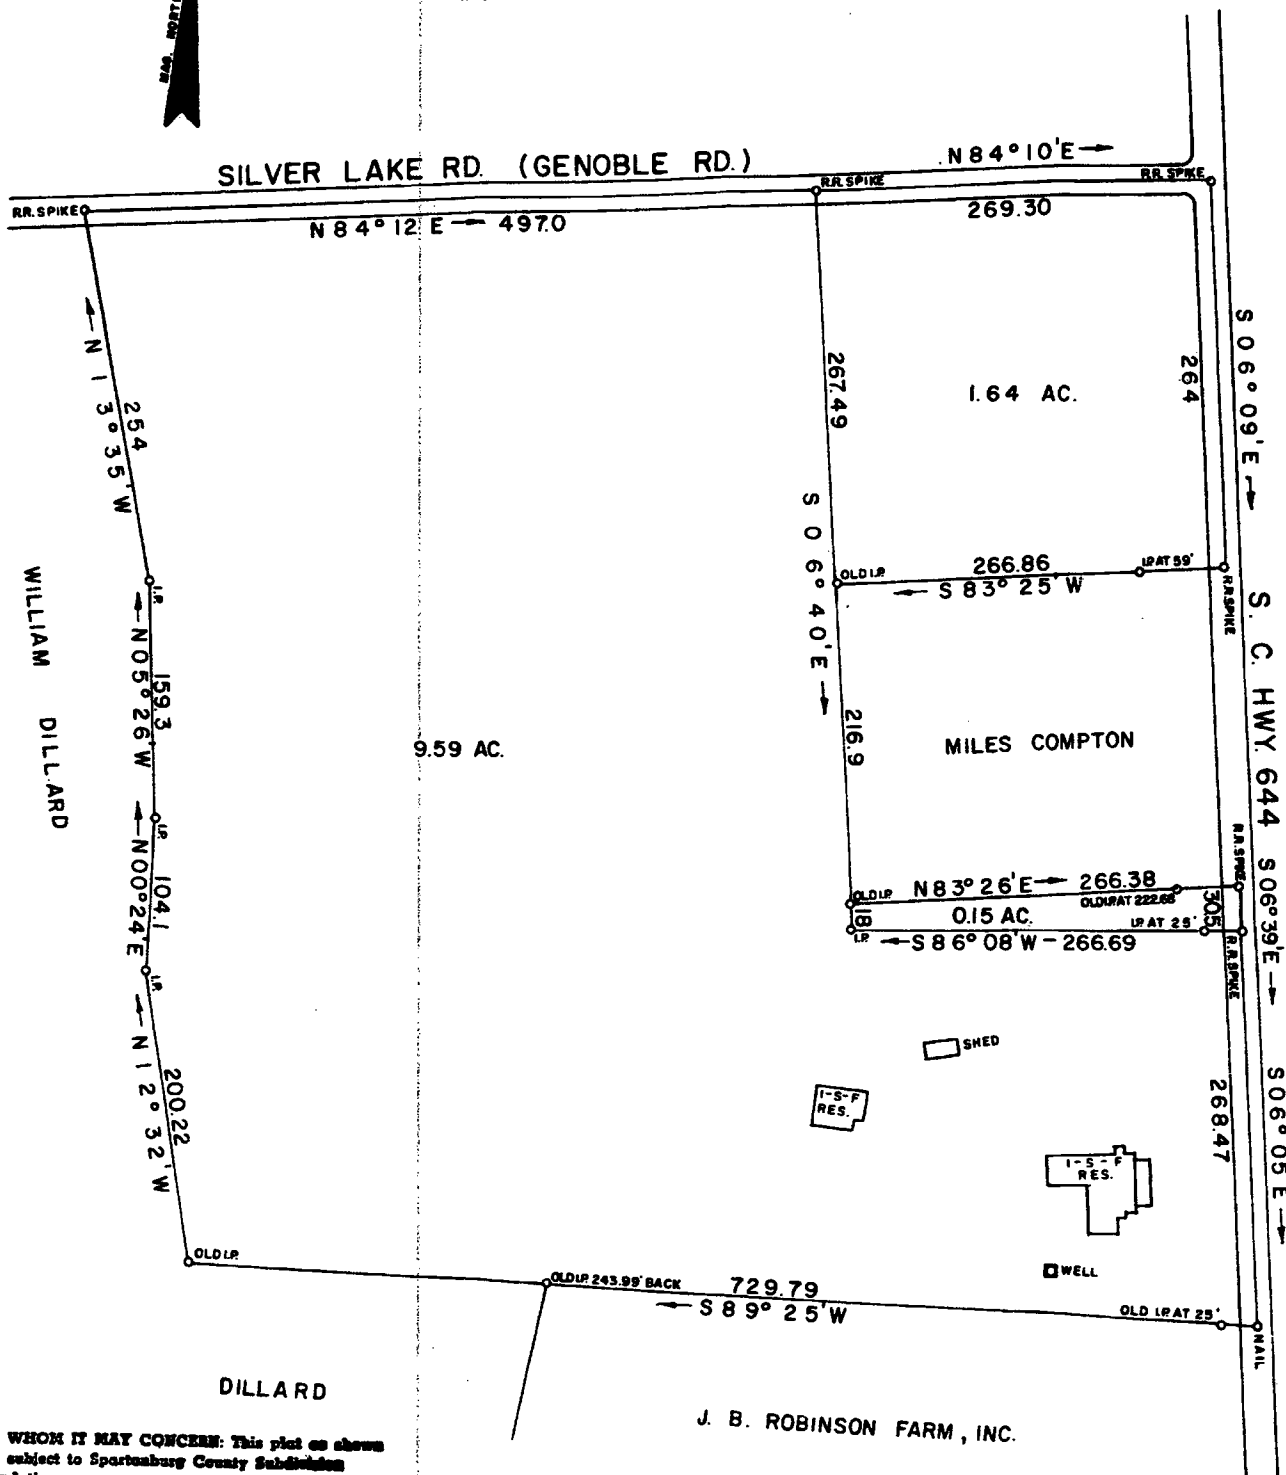

TO WHOM IT MAY CONCERN: This plot as shown
not subject to Spartanburg County Subdivision
Regulations:

JUL 14 1986

Emory J. Price

I HEREBY CERTIFY THAT THE RATIO OF PRECISION OF THE FIELD SURVEY IS 1/7500 AS SHOWN HEREON
AND THE AREAS WERE DETERMINED BY THE D. M. D. METHOD OF AREA CALCULATION; AND THAT THIS
PROPERTY (IS NOT) IN ANY FLOOD HAZARD AREA.

SURVEY FOR		
DORIS S. STEPHENS		
LOCATED APPROX. 3 MILES SOUTH OF DUNCAN		
COUNTY:	COUNTY BLOCK MAP:	STATE:
SPARTANBURG	PORTION OF 5-24-00-40	SOUTH CAROLINA
DATE: JULY 8, 1986	FIELD CHIEF:	DRAWN BY:
REVISED: JULY 14, 1986	G. A. W.	L. A. T.
SCALE 1" = 100'		
WOLFE & HUSKEY, INC. - ENGINEERING and SURVEYING P. O. BOX 35 - LYMAN, S. C. 29365		

